


FACHADA ORIENTE  
ESCALA 1:200

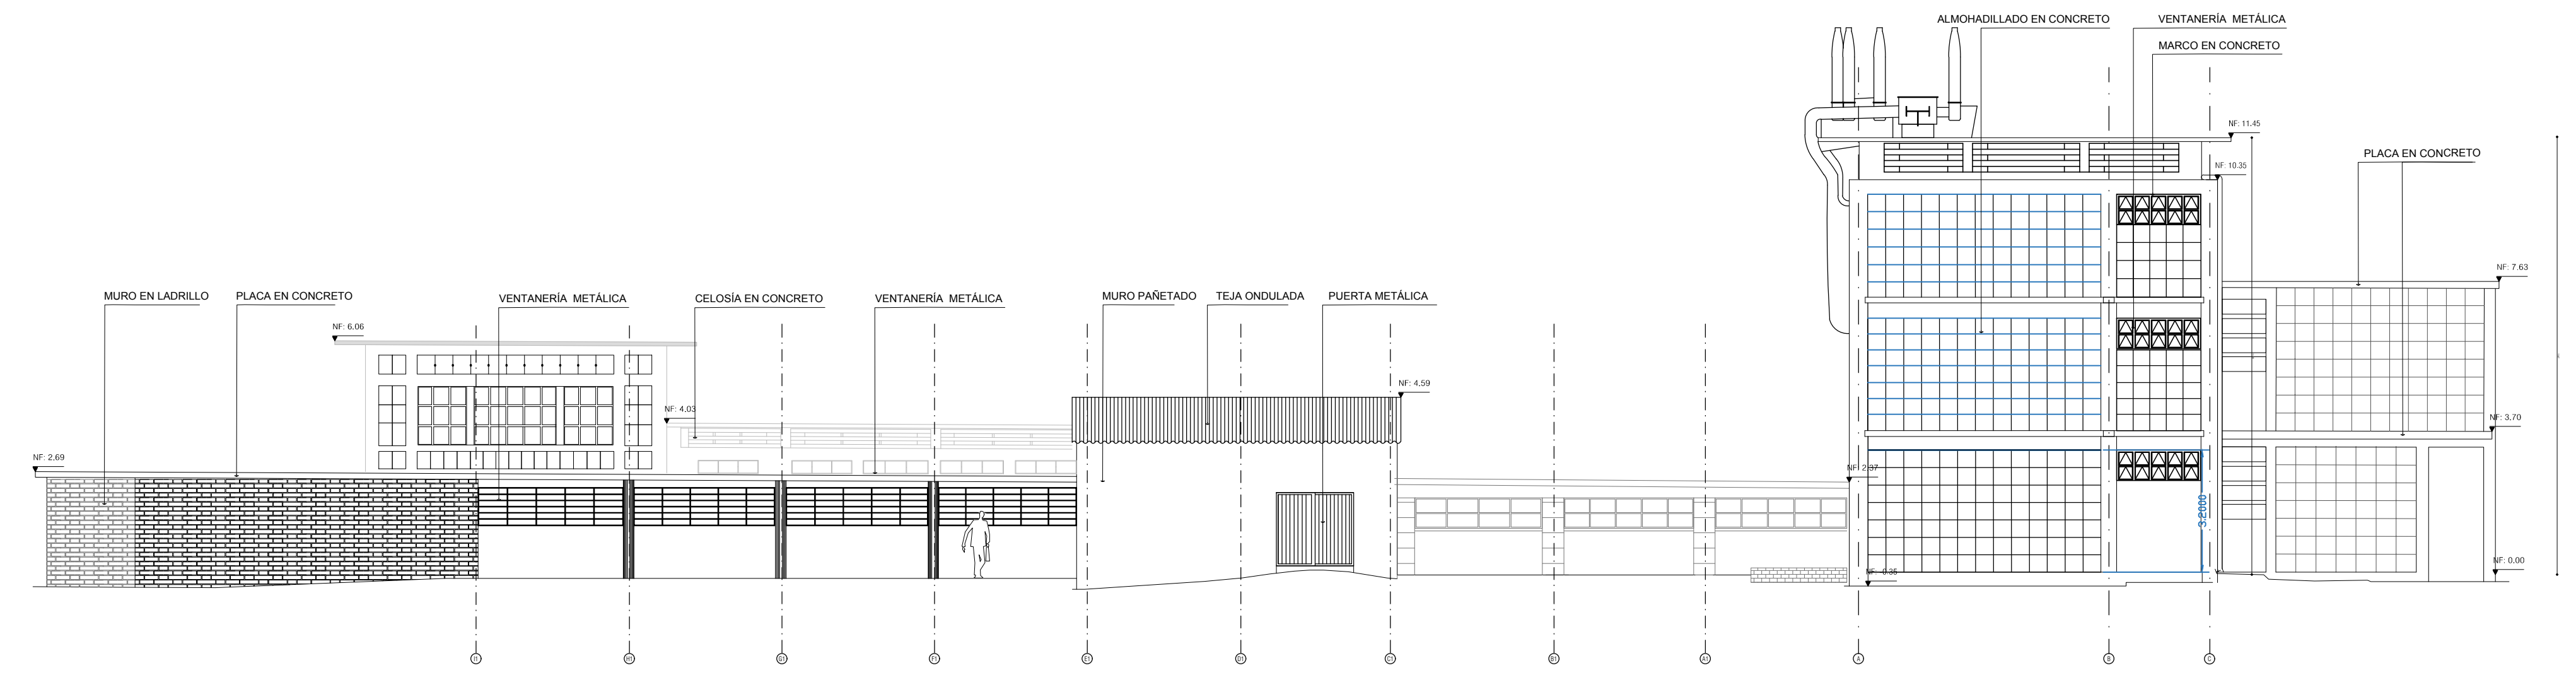

FACHADA OCCIDENTE  
ESCALA 1:125