




ANCHO (m)	1.06
ALTO (m)	4.12
AREA (m ²)	4.36
LOCALIZACION	
CANTIDAD	6

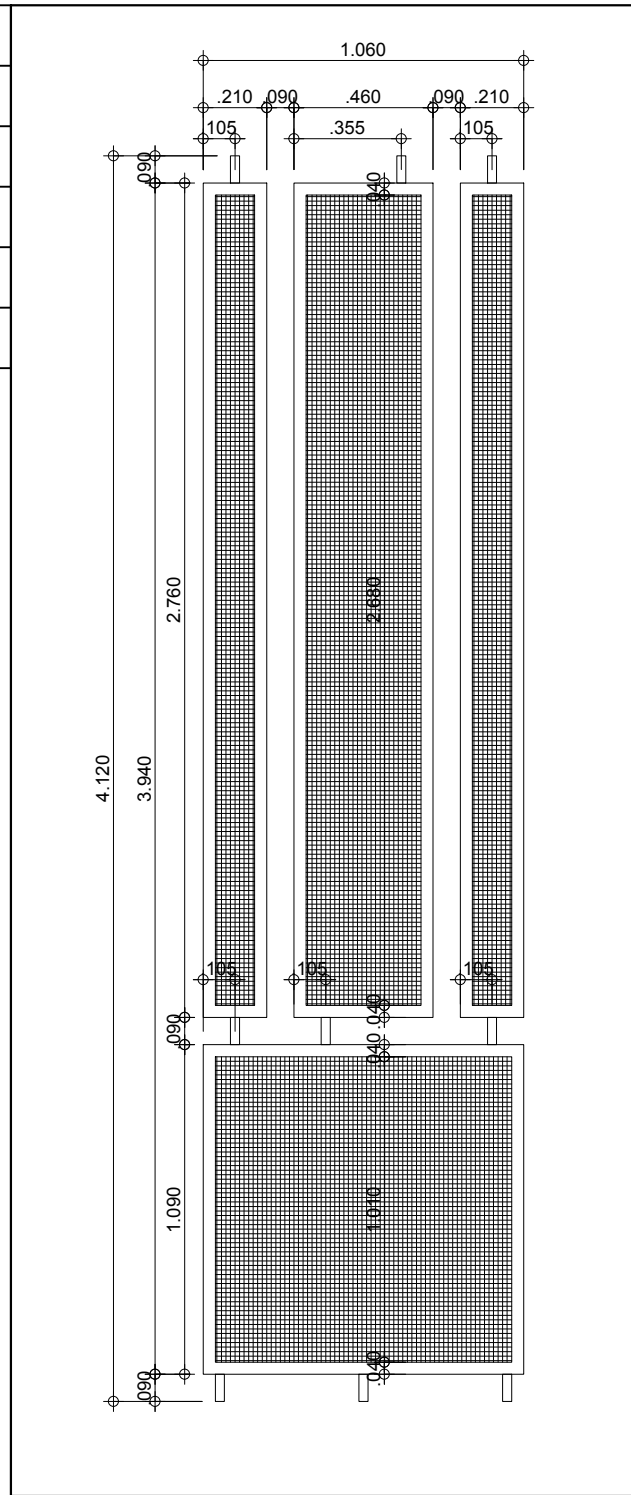


ANCHO (m)	0.96
ALTO (m)	4.12
AREA (m ²)	3.95
LOCALIZACION	
CANTIDAD	8

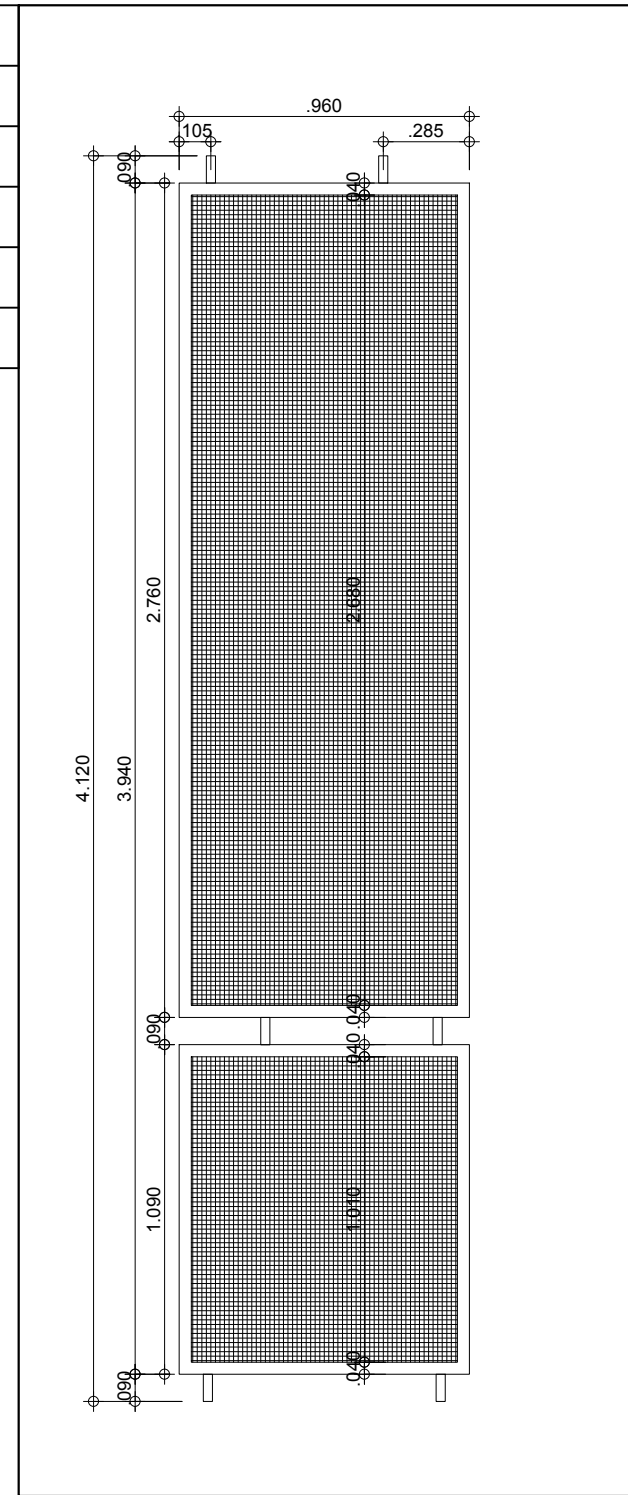


ANCHO (m)	1.31
ALTO (m)	4.12
AREA (m ²)	5.39
LOCALIZACION	
CANTIDAD	5

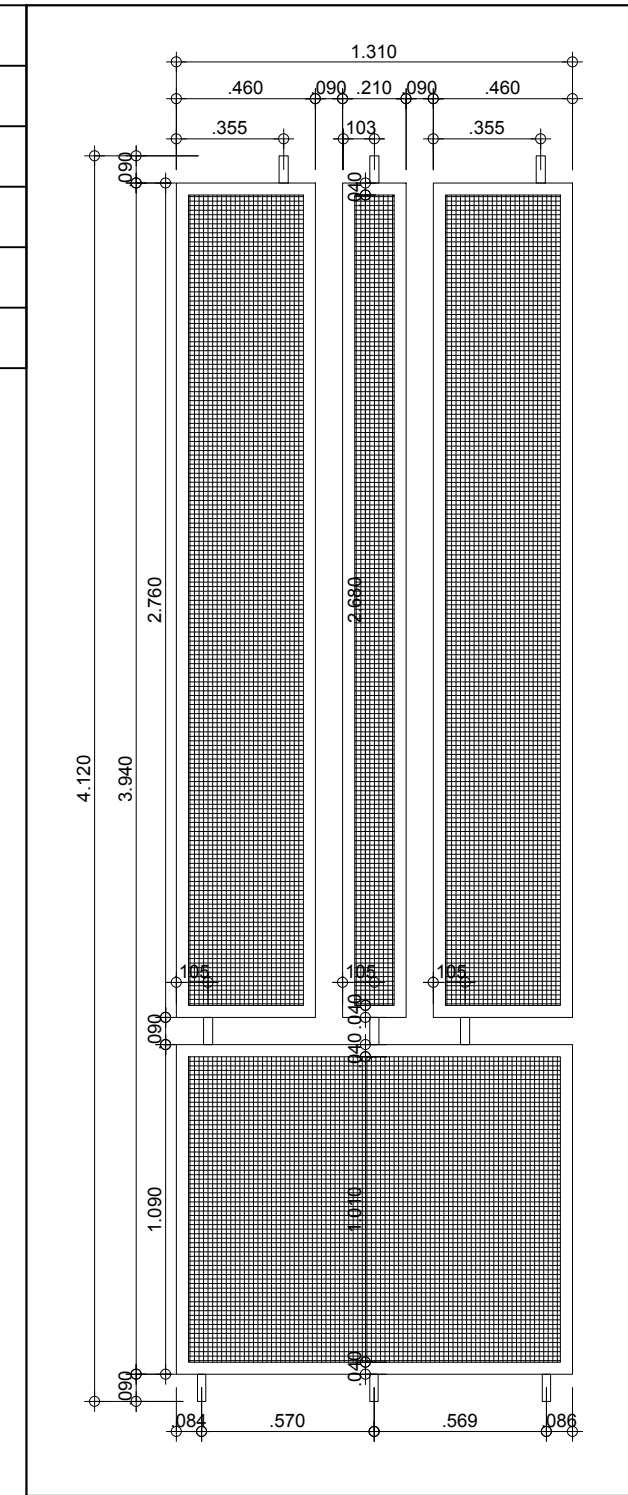


ANCHO (m)	1.64
ALTO (m)	4.12
AREA (m ²)	6.75
LOCALIZACION	
CANTIDAD	12

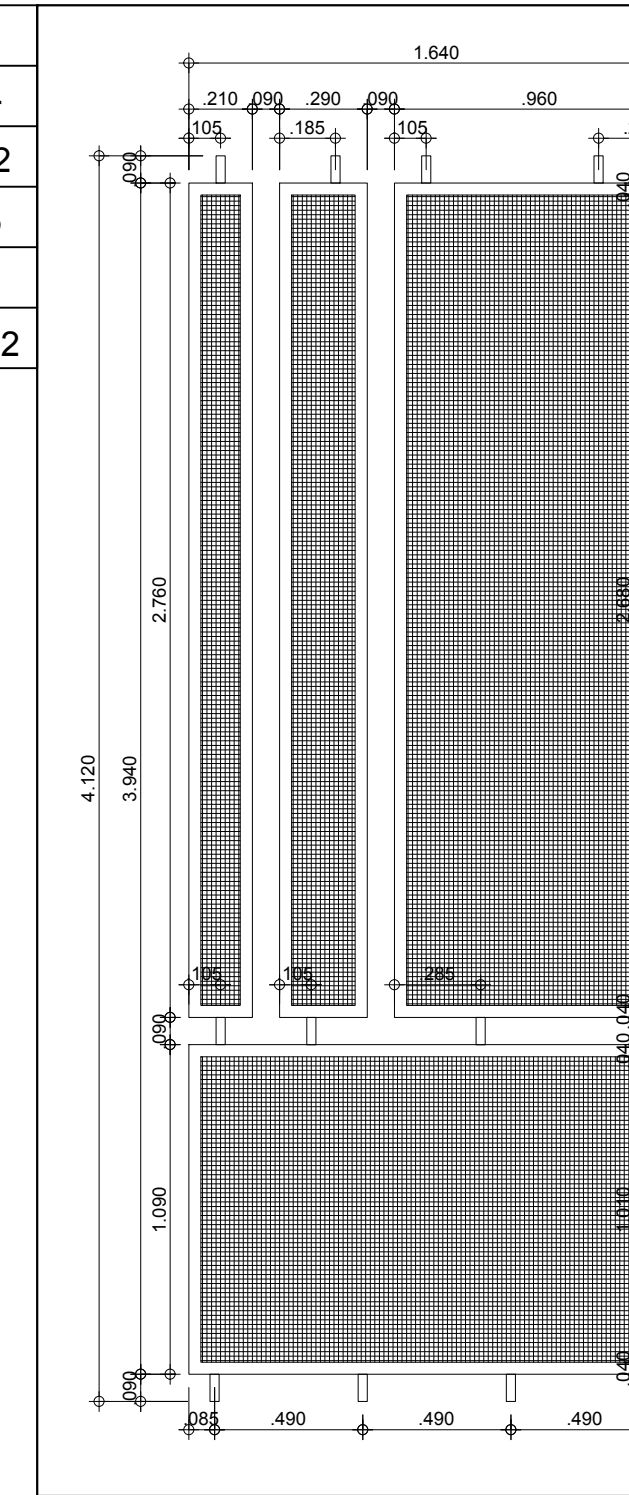


ANCHO (m)	1.81
ALTO (m)	4.12
AREA (m ²)	7.45
LOCALIZACION	
CANTIDAD	15

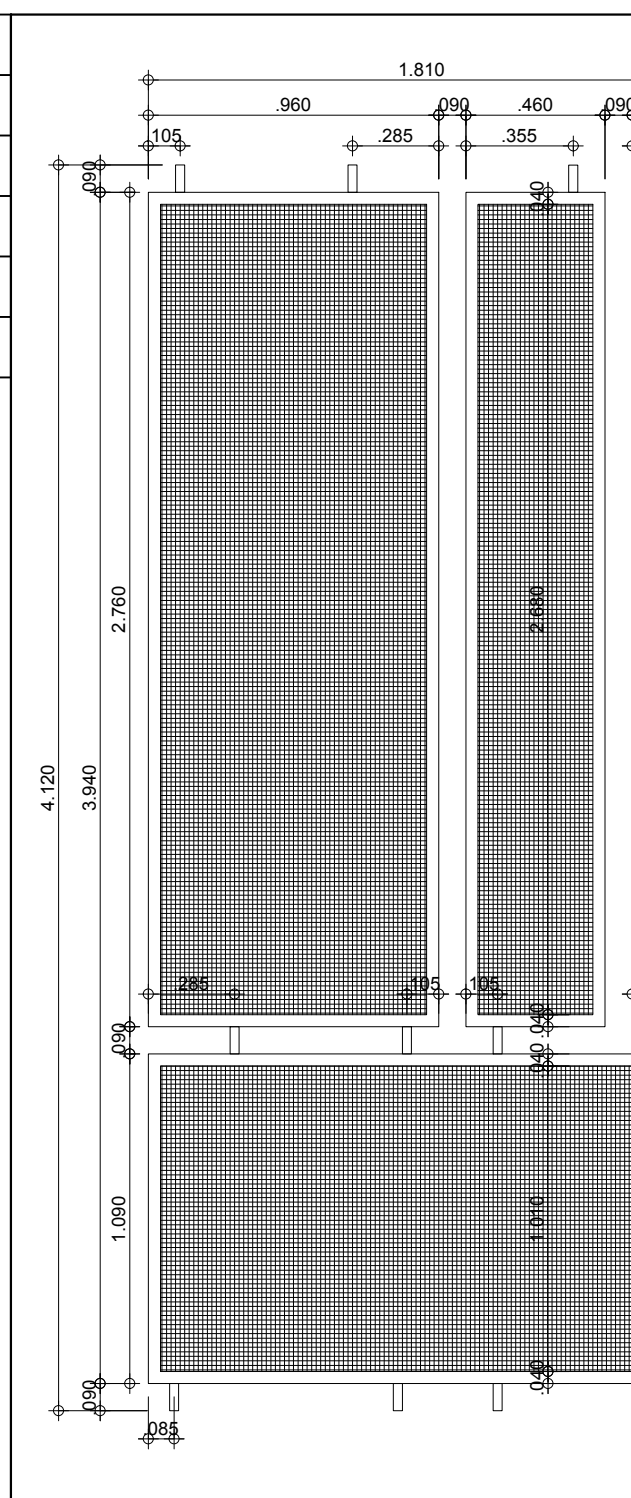


ANCHO (m)	1.39
ALTO (m)	4.12
AREA (m ²)	5.72
LOCALIZACION	
CANTIDAD	4

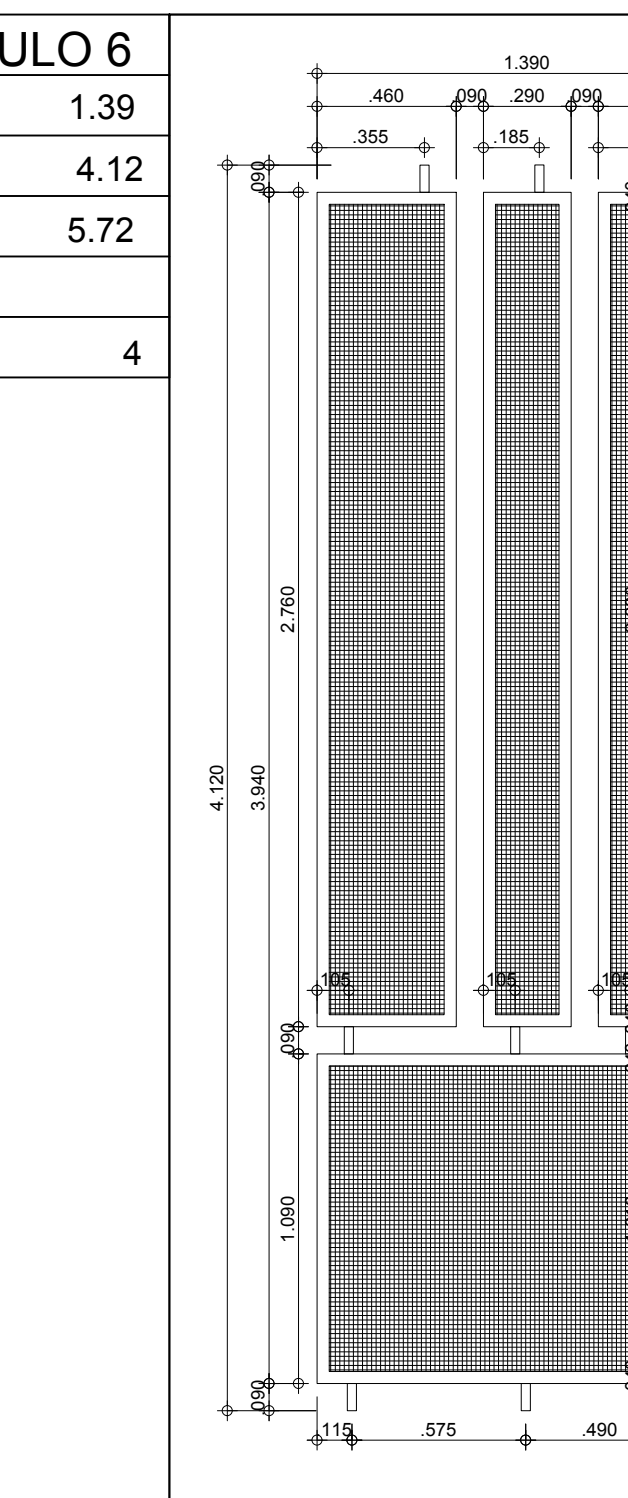


ANCHO (m)	0.59
ALTO (m)	4.12
AREA (m ²)	2.43
LOCALIZACION	
CANTIDAD	4

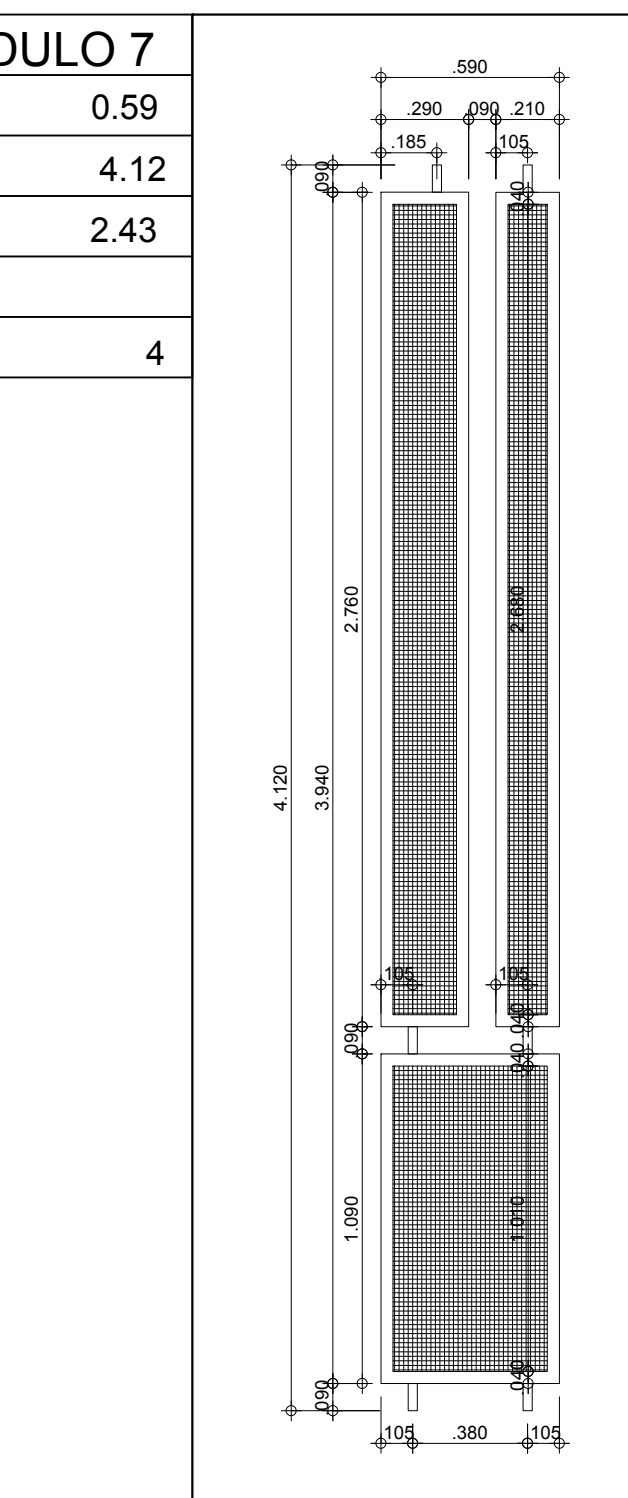


ANCHO (m)	0.84
ALTO (m)	4.12
AREA (m ²)	3.46
LOCALIZACION	
CANTIDAD	9

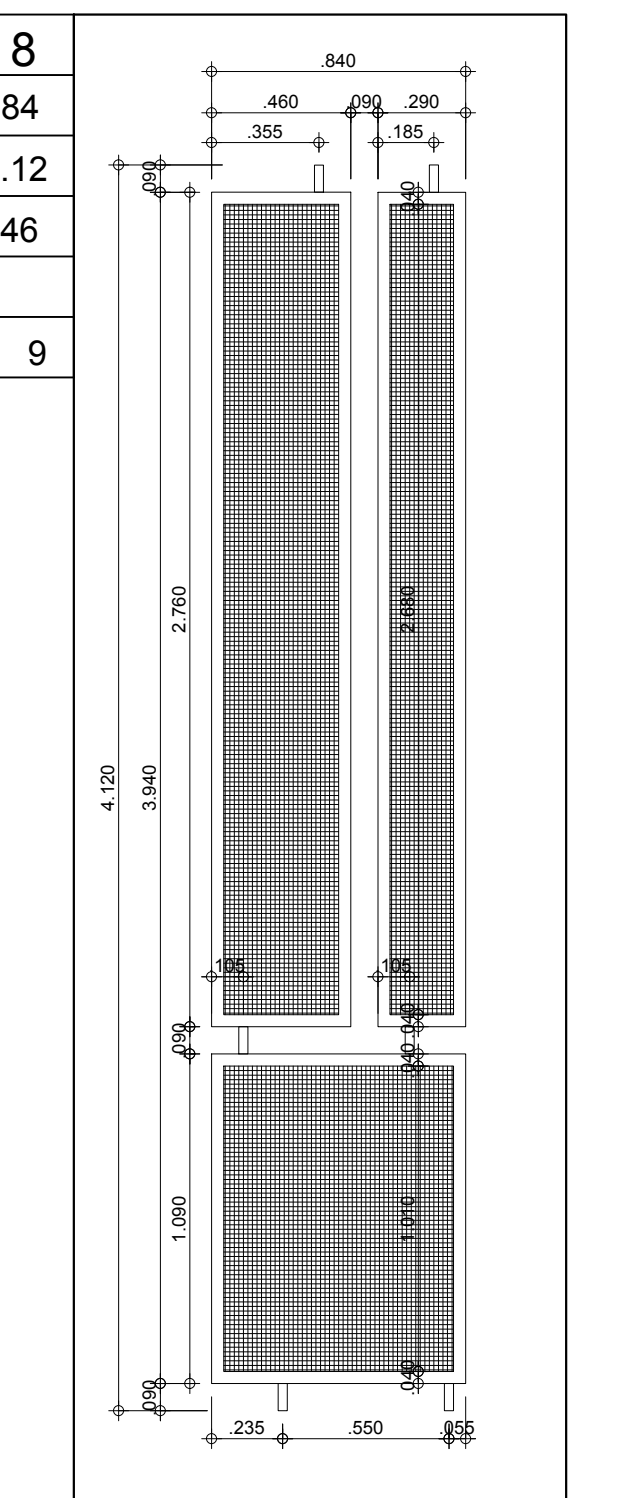


ANCHO (m)	1.22
ALTO (m)	4.12
AREA (m ²)	5.02
LOCALIZACION	
CANTIDAD	3

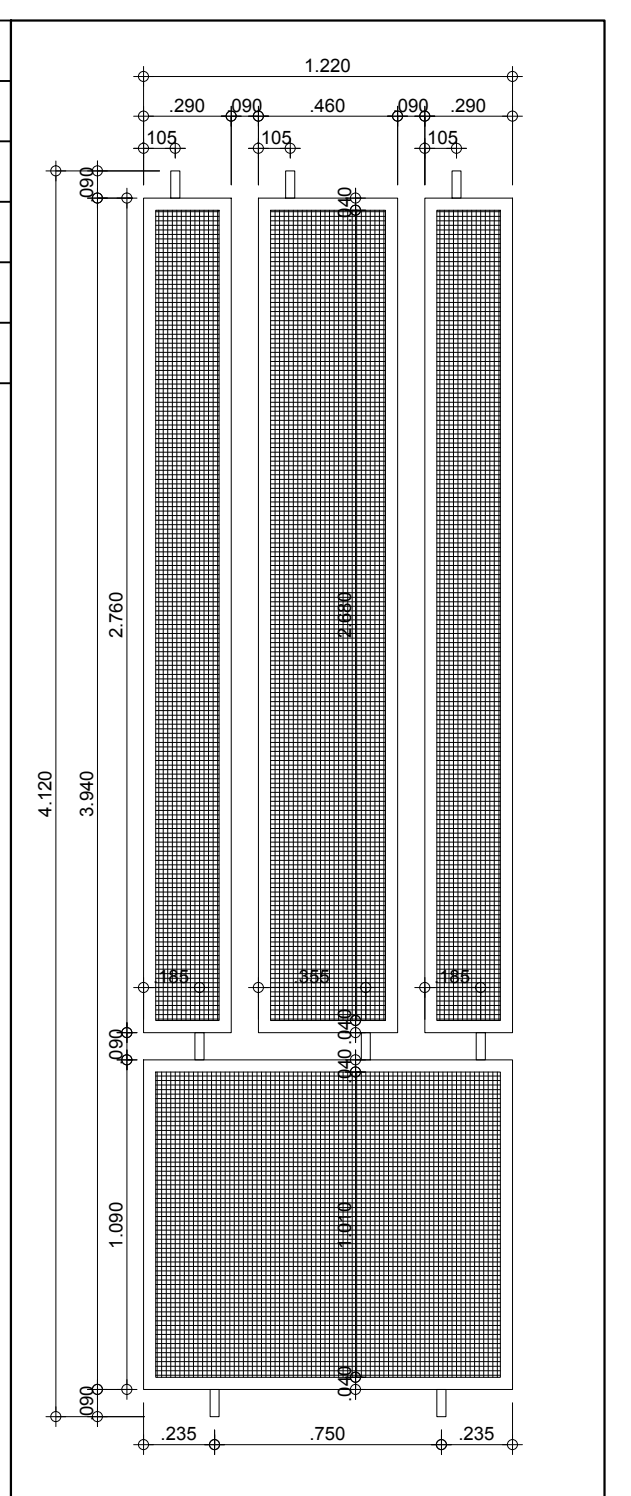


ANCHO (m)	0.46
ALTO (m)	4.12
AREA (m ²)	1.89
LOCALIZACION	
CANTIDAD	1

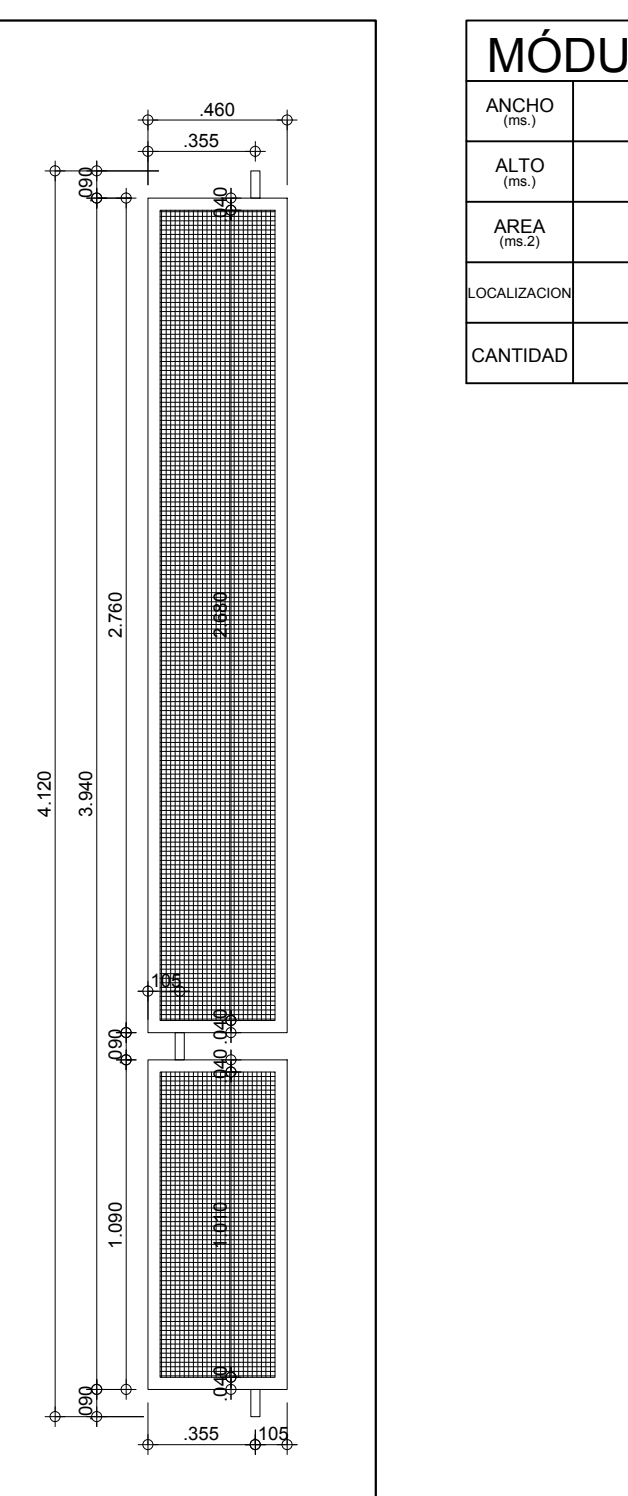


ANCHO (m)	1.26
ALTO (m)	4.12
AREA (m ²)	5.19
LOCALIZACION	
CANTIDAD	4

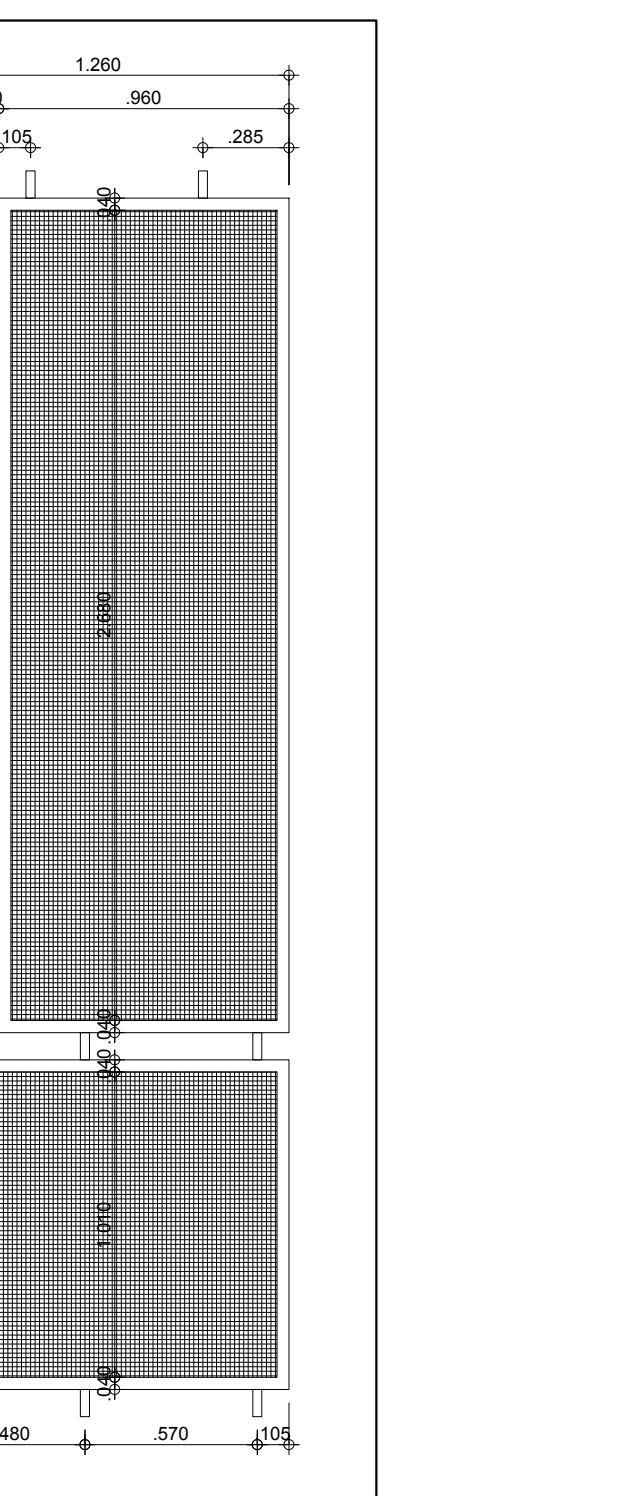

PLANTA BAJA
ESC. 1:100

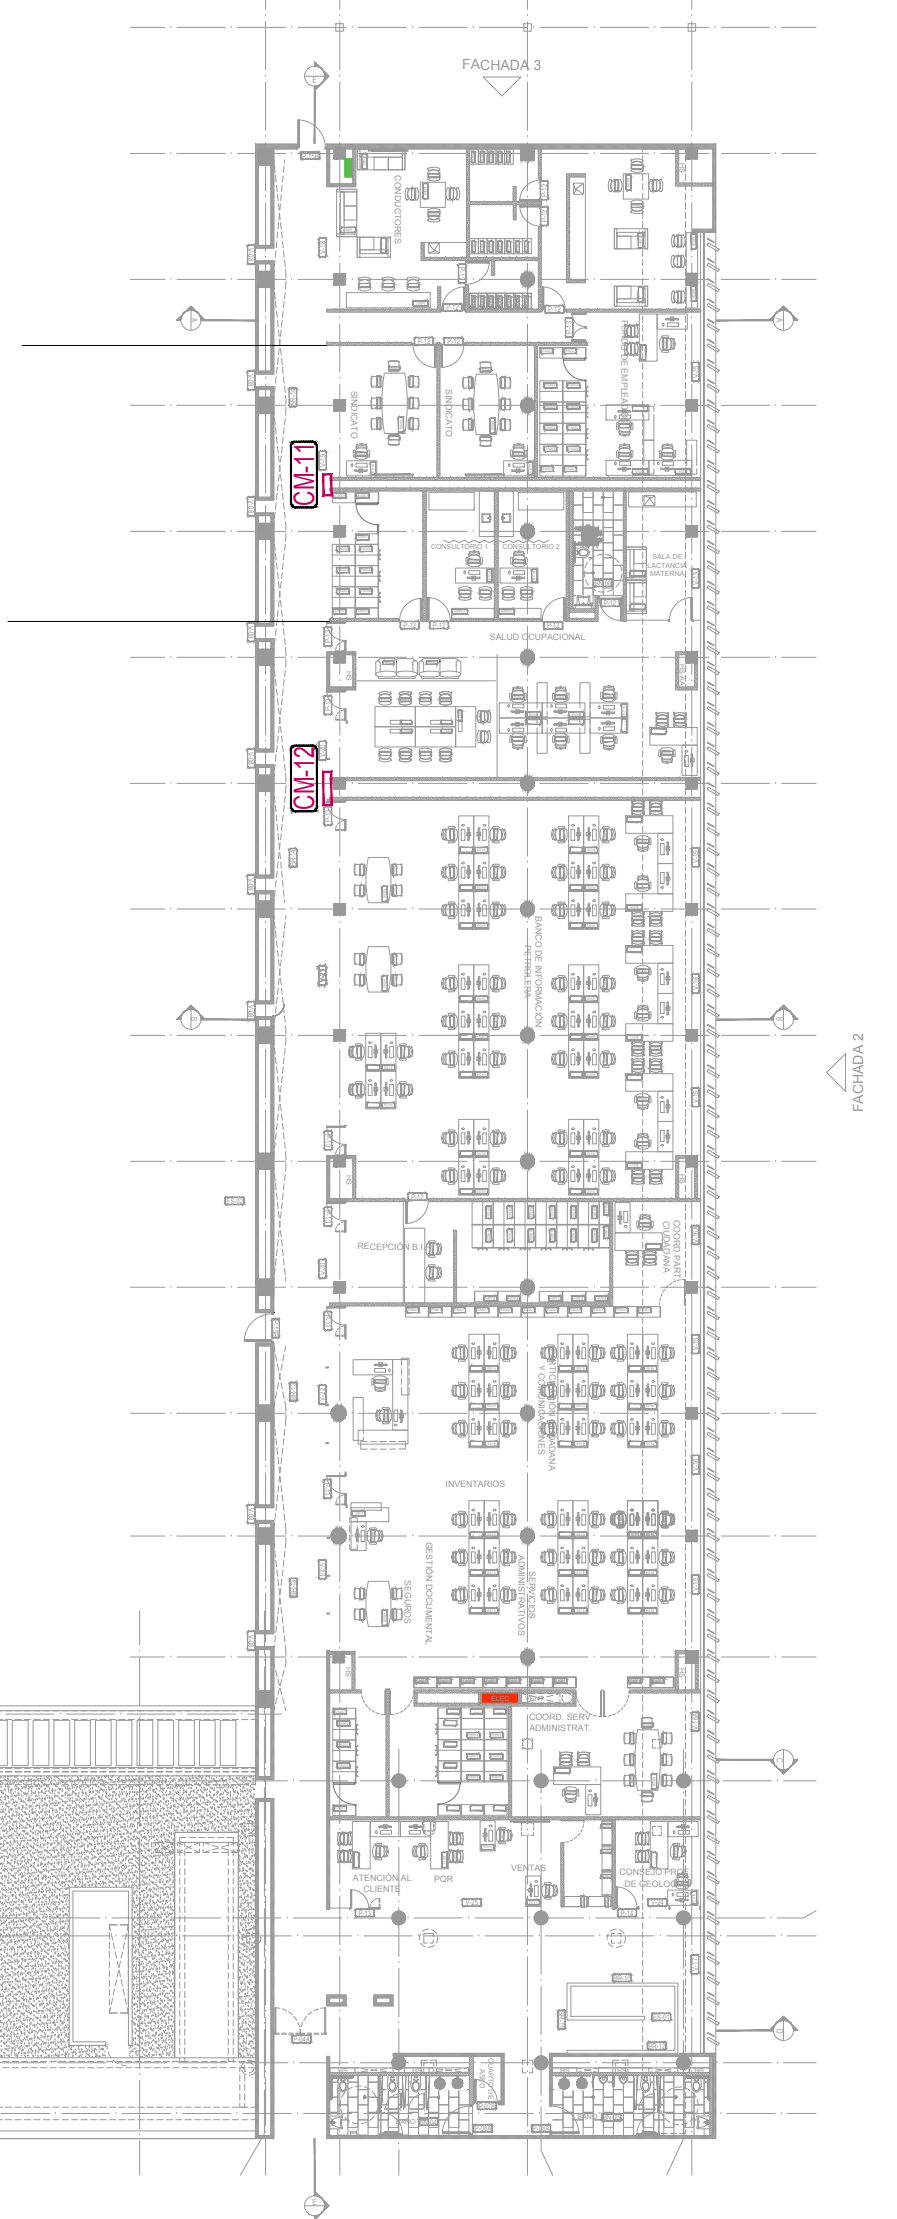

PLANTA PRIMER PISO
ESC. 1:100

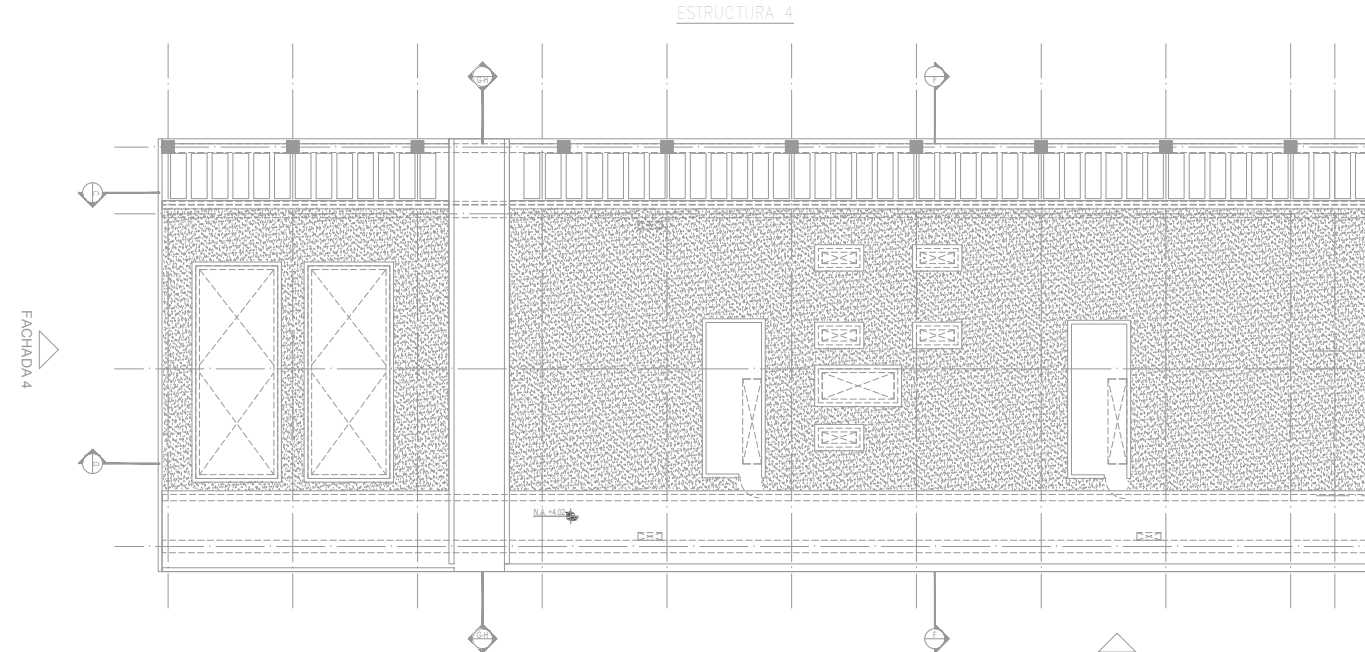

PLANTA PRIMER PISO
ESC. 1:100