


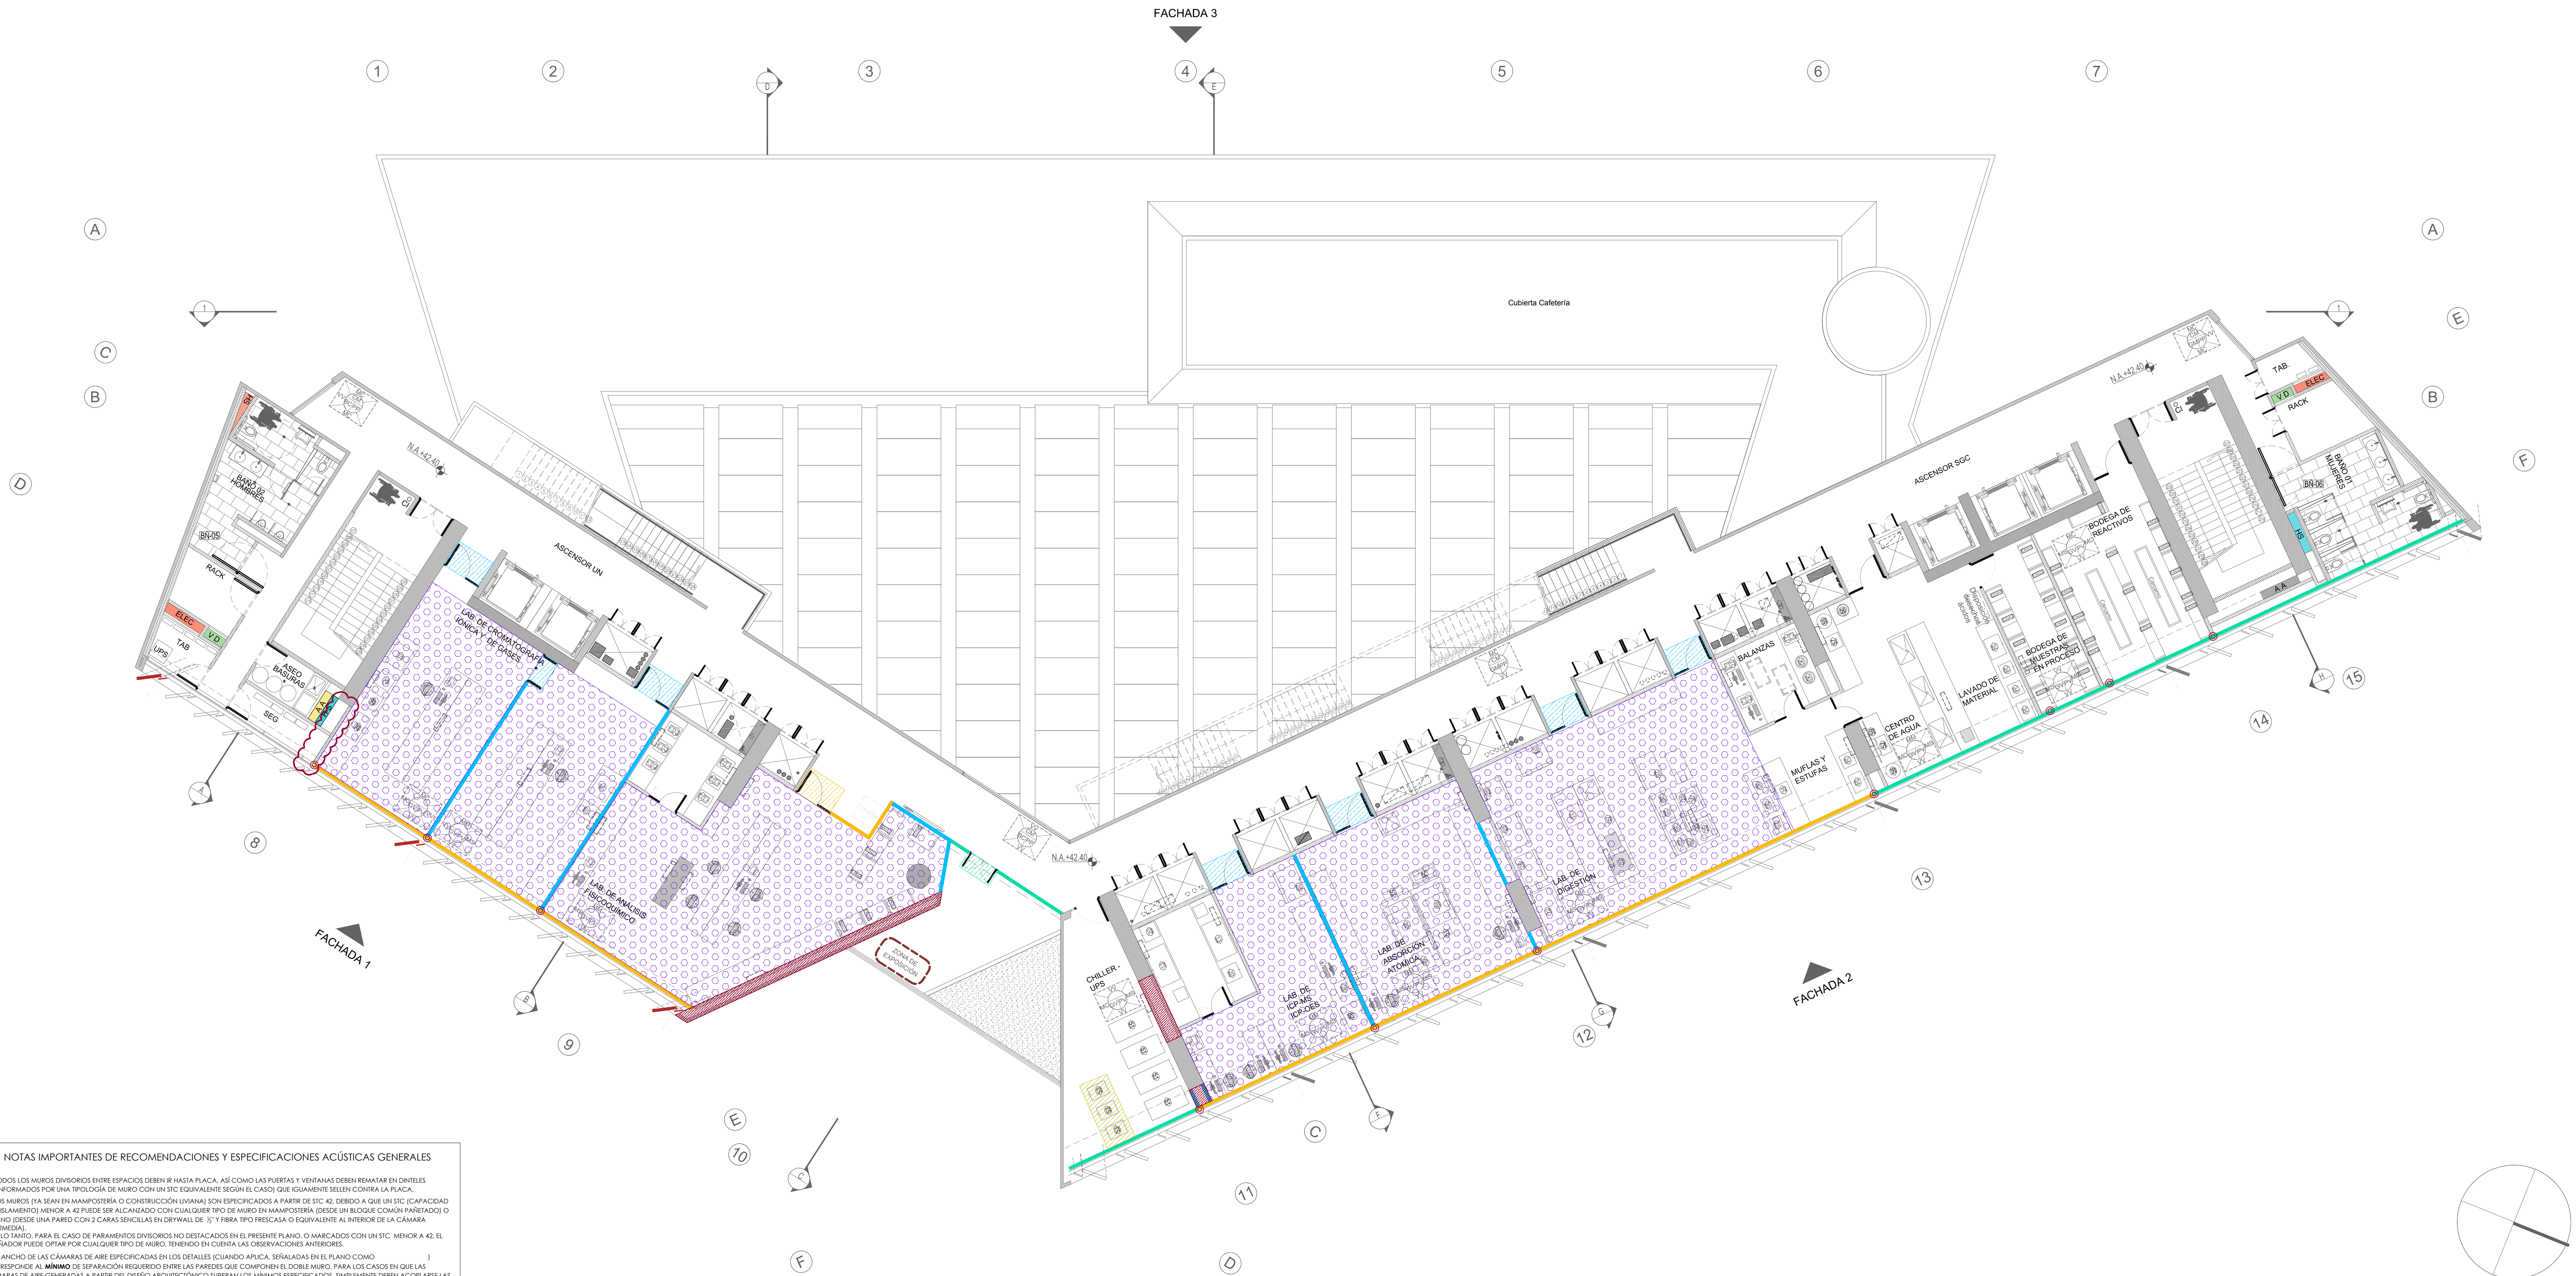

PLANTA PISO 10 SGC
ESC. 1 : 100

- [illegible]