

DISEÑO

LEONARDO ALVAREZ YEPES M.P. N° 2570047064 CND ARQUITECTO DISEÑADOR LUZ AIDA RODRIGUEZ ARQ. COORDINADOR GENERAL EDWIN ALEXANDER ALFONSO ARQ. COORDINADOR TECNICO

ARQ. MILTON JAVIER CUBILLOS ARQ. ANGELICA RODRIGUEZ ARQ. MIGUEL ANGEL SIERRA ARQ. LAURA TERESA MURILLO ARQ. JUAN PABLO MORENO ARQ. LUZ ANGELA FINO ARQ. RAFAEL DAMIAN QUINTERO ARQ. JAFET GARNICA ARQ. JUAN DAVID JACOME ARQ. DIEGO ACURA EQUIPO DE DISEÑO

CONTIENE

CUBIERTA

PLANTAS GENERALES

CONVENCIONES

Table with 2 columns: Symbol and Description. Includes symbols for Muro, Techo, Escobas, and Piso.

ACABADOS POR ESPACIO

Table with 2 columns: Symbol and Description. Includes symbols for Tipo de Dibujo, Ubicacion y Plano.

CODIFICACION DE REFERENCIAS

Table with 2 columns: Symbol and Description. Lists various architectural elements like Escalera, Bateria Sanitaria, Puerta, Puerta Ventana, Rampas, Barandilla, Ventana, and Mueble Fijo.

CODIFICACION DE DETALLES

VERSIONES

Table with 2 columns: Version and Description. Shows a list of version updates.

© SGC 01 ARQ PLANTAS BLOQUE 2.dwg ARCHIVO DIGITAL


JUNIO DE 2017 FECHA

1:150 ESCALA

06 PLANO

BLOQUE 2

A-06 PLANCHA N°

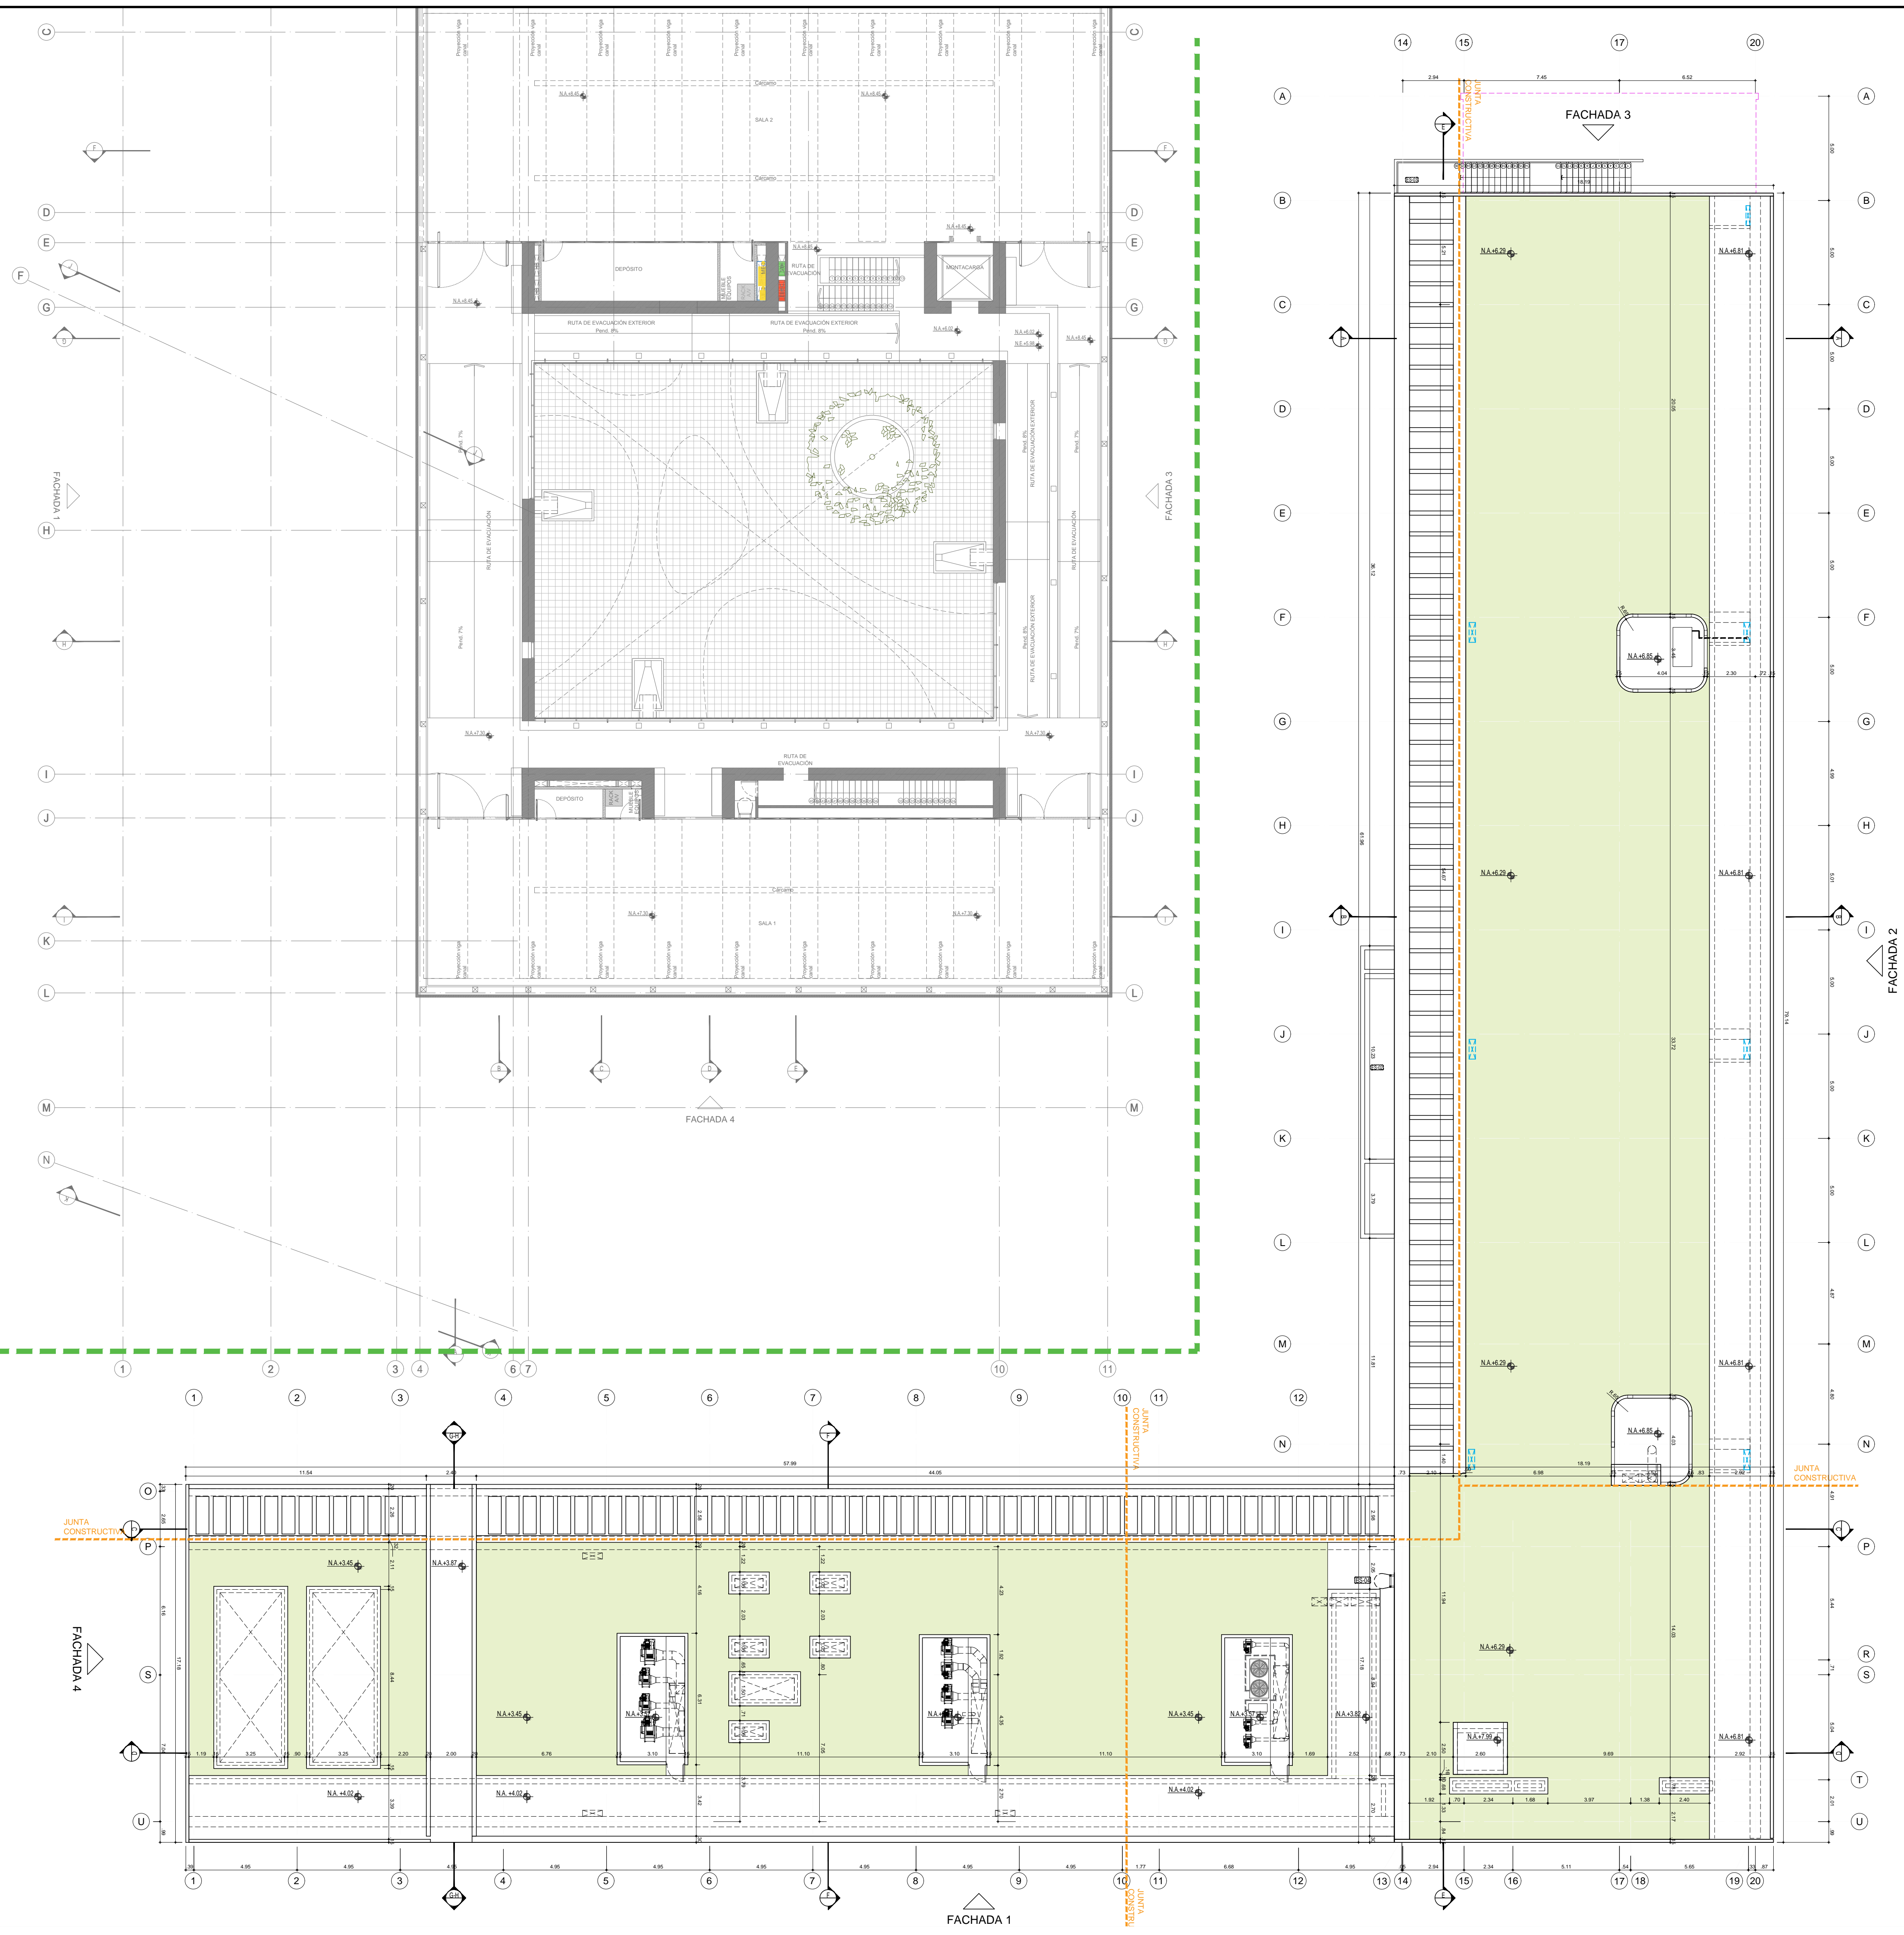

CONVENCIONES:

Table of conventions defining symbols for materials like concrete (CC), brick (C), wood (M), and steel (AC). It also includes notes on construction details and materials.

NOTAS IMPORTANTES:

- List of important notes regarding construction requirements, material specifications, and design considerations.