


CORTE C - C
ESC. 1 : 100

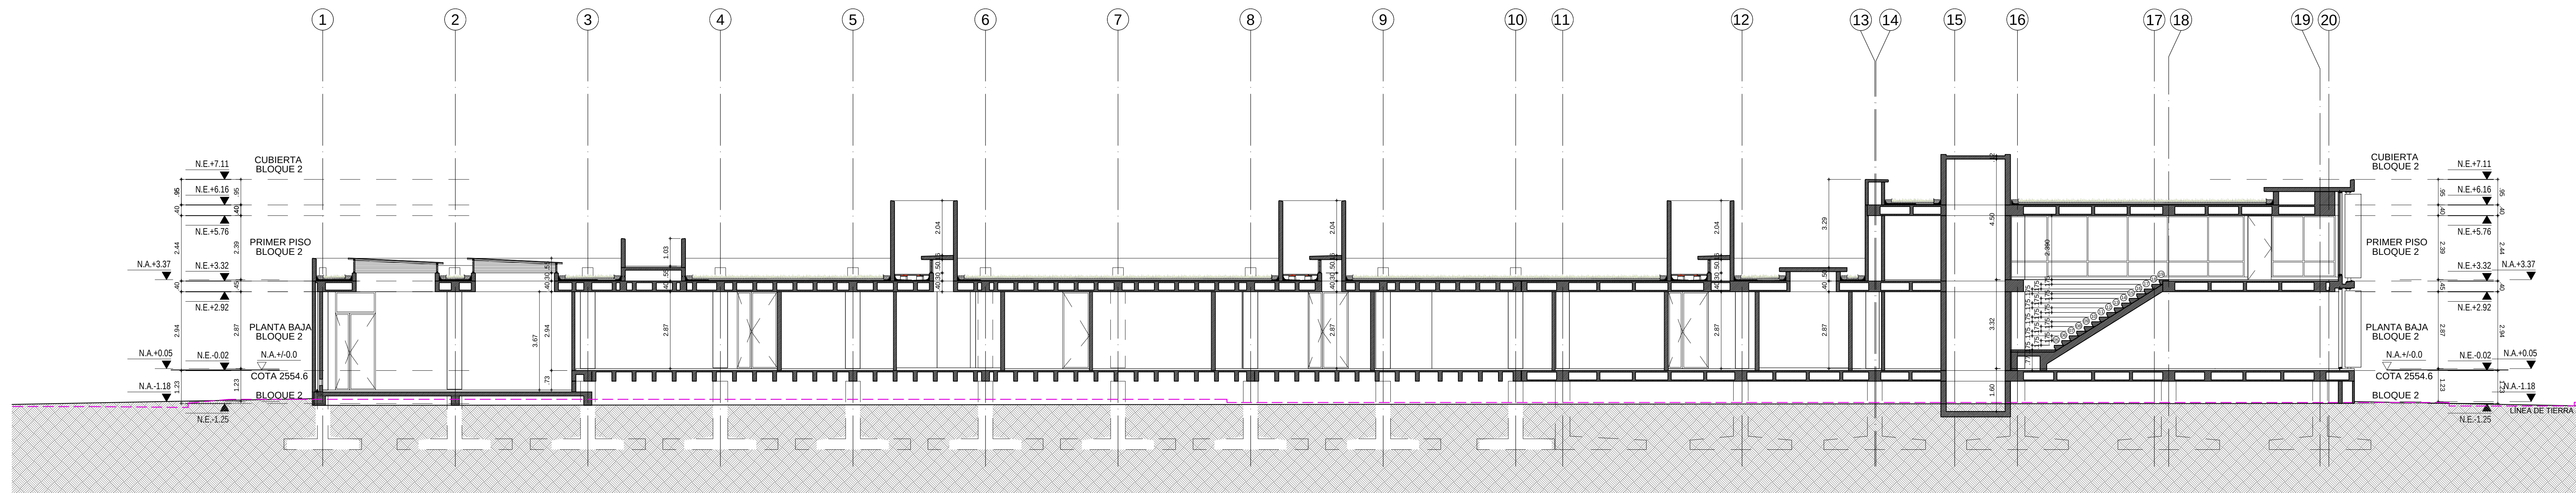

CORTE D - D
ESC. 1 : 100