


FACHADA 1
ESC. 1 : 100

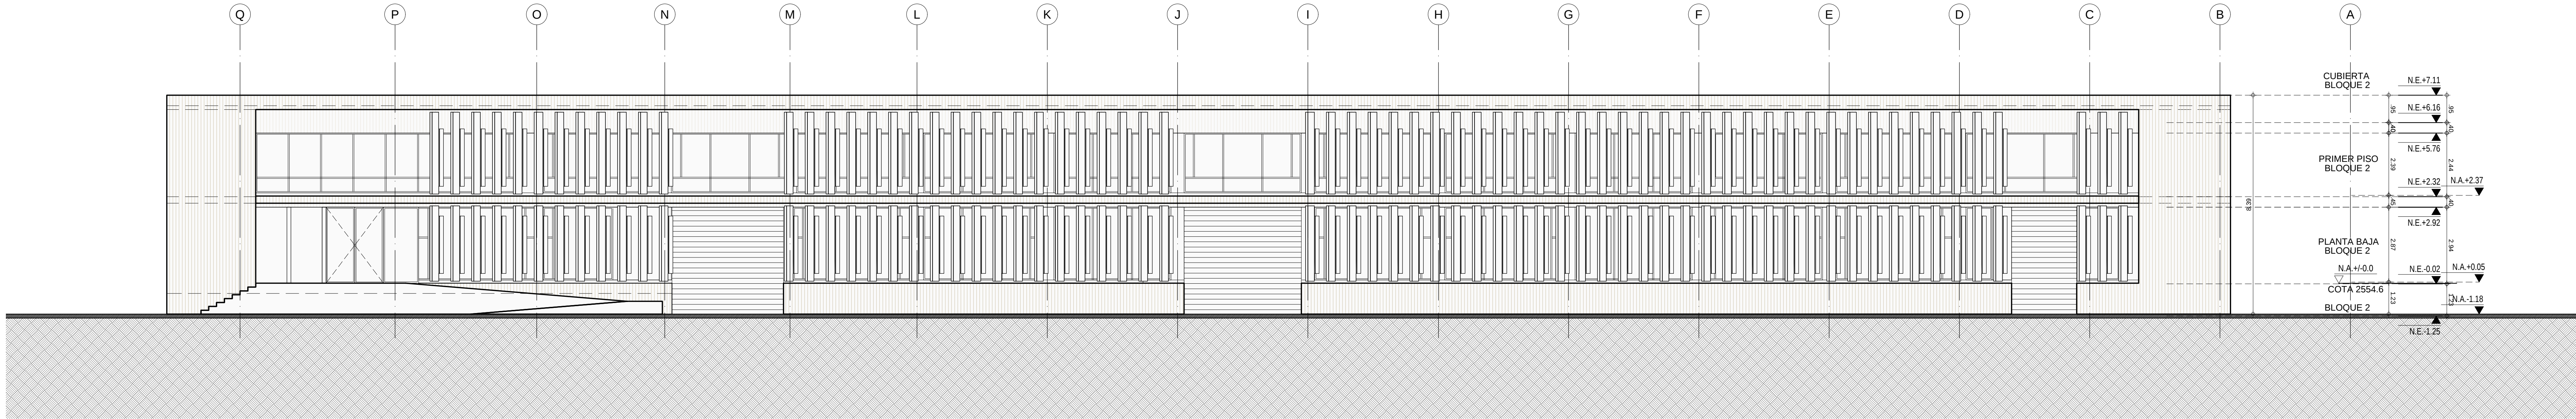

FACHADA 2
ESC. 1 : 100