


FACHADA 3
ESC. 1 : 100

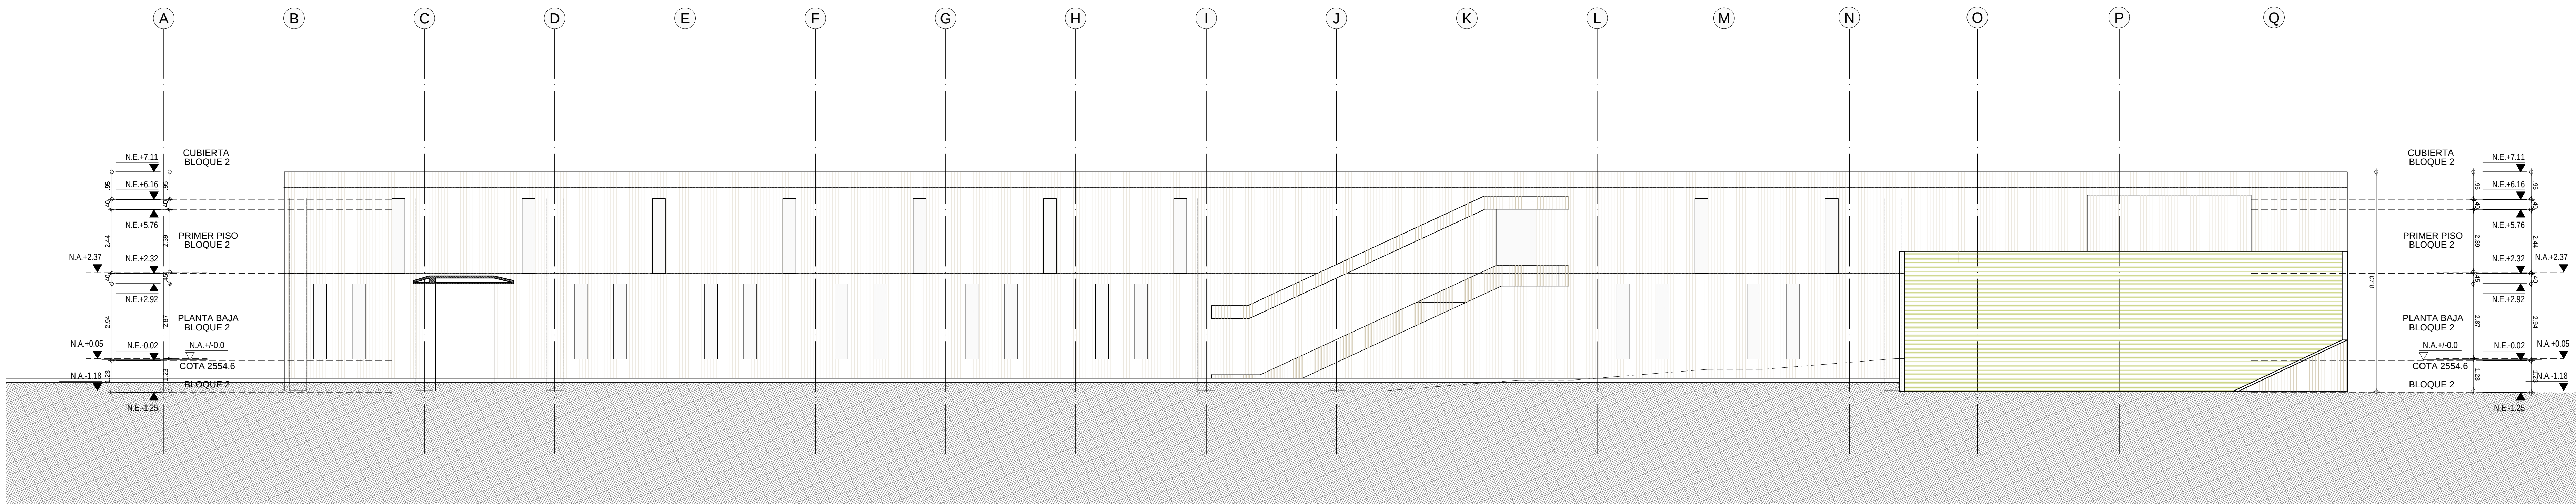

FACHADA 4
ESC. 1 : 100